



TYPICAL LONGITUDINAL SECTION
 SCALES; VERT. 1 : 100, HORIZ. 1 : 500

TYPICAL CROSS-SECTION
 SCALE 1 : 200

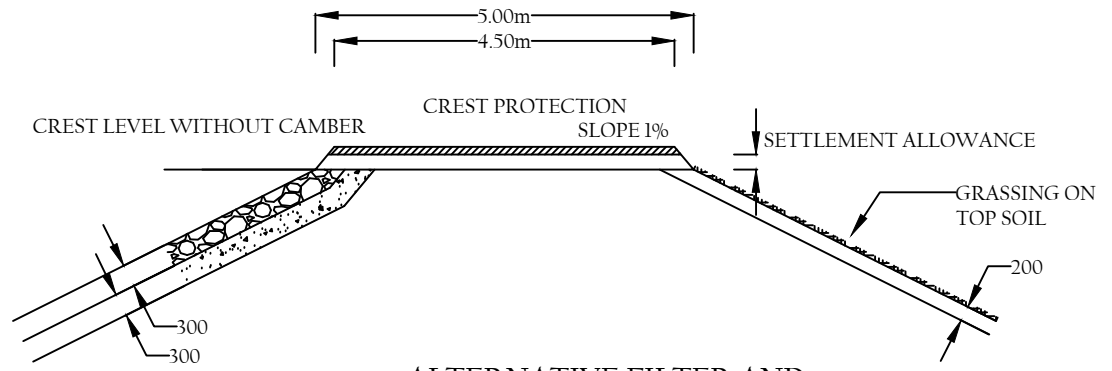

ALTERNATIVE FILTER AND TOE ARRANGEMENT
 SCALE 1 : 100

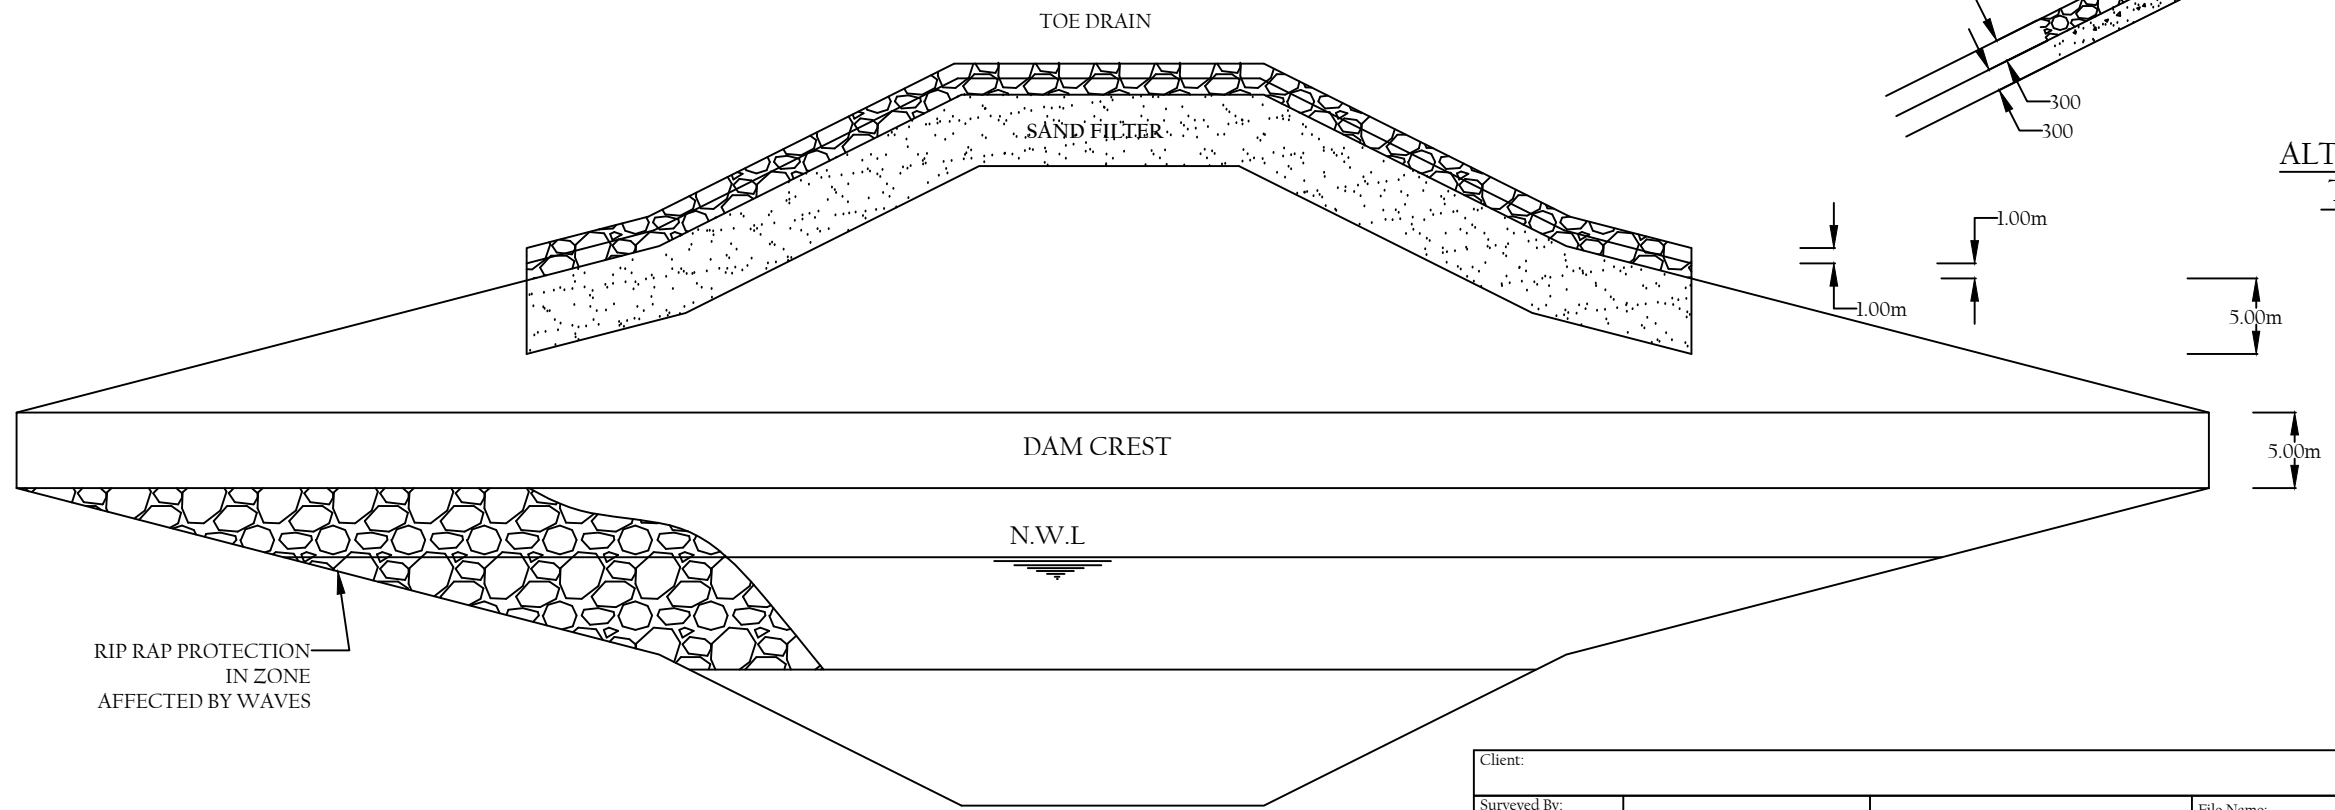

TYPICAL PLAN
 SCALE 1 : 500

Client:			Location:		
Surveyed By:			File Name:	Scale: AS SHOWN	
Drawn By:			Project:		
Designed By:			Drawing Title:	SMALL EARTH DAM	
Checked By:			Drawing No:	TYPE DRAWING I	Rev:
Approved By:					Sheet: 1/16