




PLAN 4 TAP CWP  
SCALE 1:40

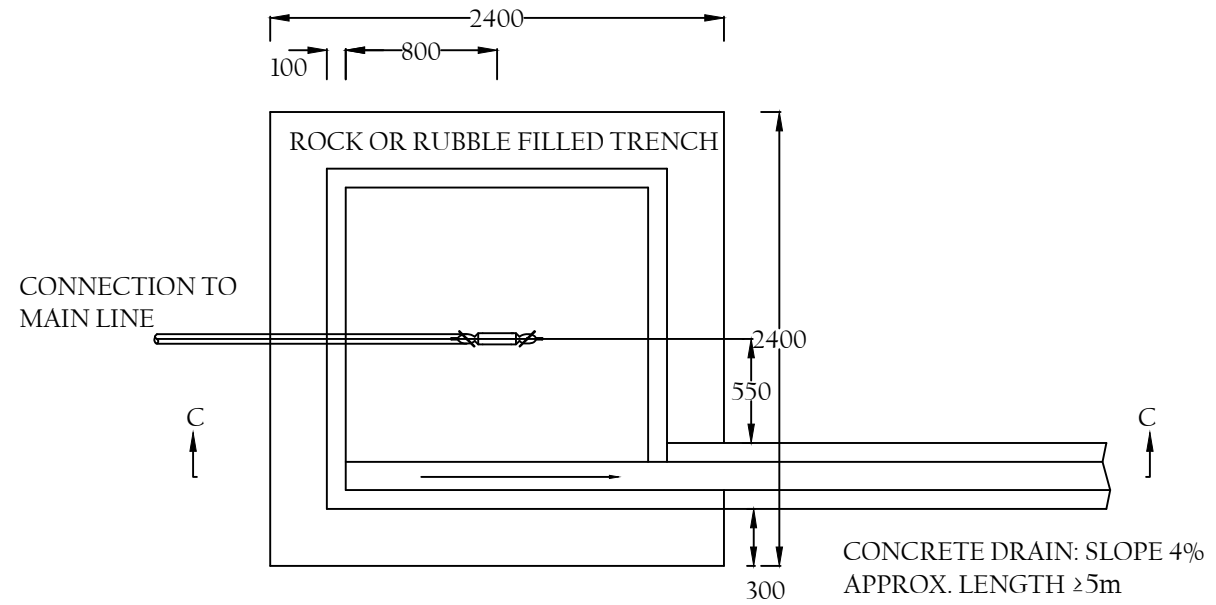


PLAN 2 TAP CWP  
SCALE 1:40

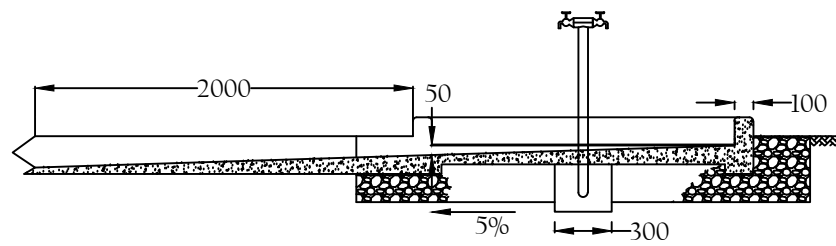


SECTION B-B  
SCALE 1:40

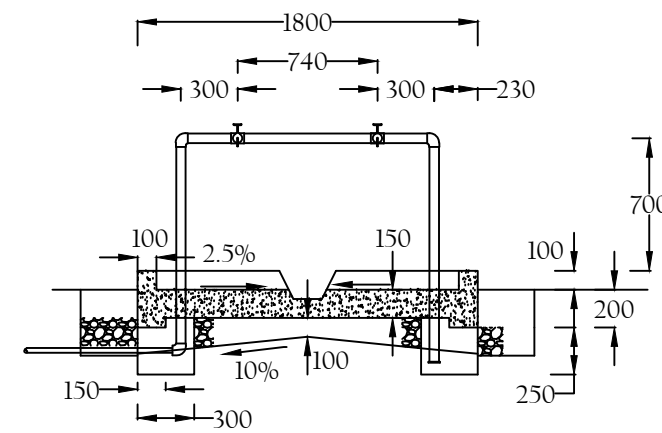

SECTION A-A  
SCALE 1:40

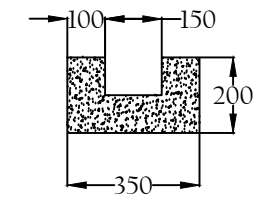

SECTION THROUGH DRAIN  
SCALE 1:40

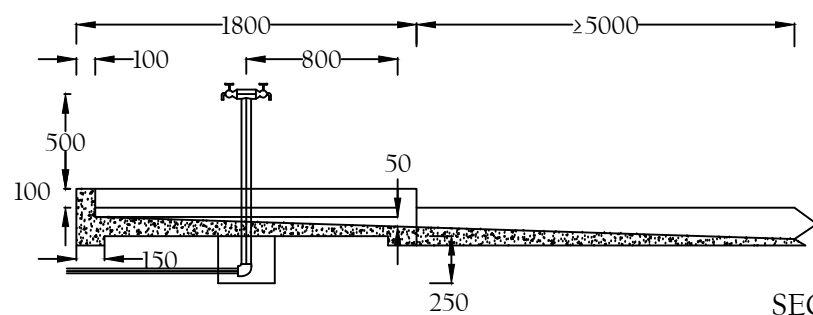

SECTION C-C  
SCALE 1:40

Client:		Location:	
Surveyed By:		File Name:	Scale: 1:40 OR AS SHOWN
Drawn By:		Project:	
Designed By:		Drawing Title: COMMUNAL WATER POINT	
Checked By:		Drawing No: TYPE DRAWING V	Rev:
Approved By:		Sheet: 7/17	