




WATER PAN ON INCLINED LOCATION
PLAN VIEW
SCALE 1 : 1000

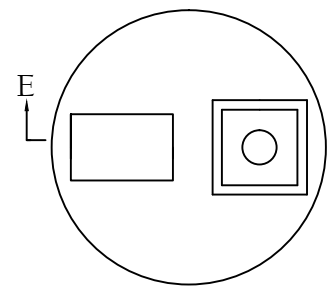


WELL COVER
SCALE 1 : 40

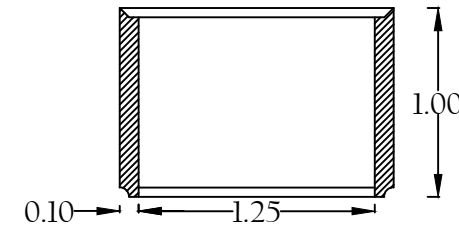


FULLY CONCRETE RING
SCALE 1 : 40

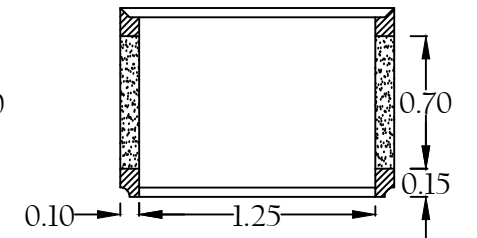


FILTER RING
SCALE 1 : 40

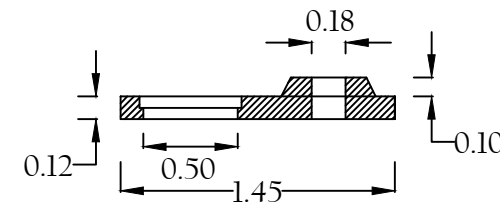


WELL COVER SECTION E-E
SCALE 1 : 40

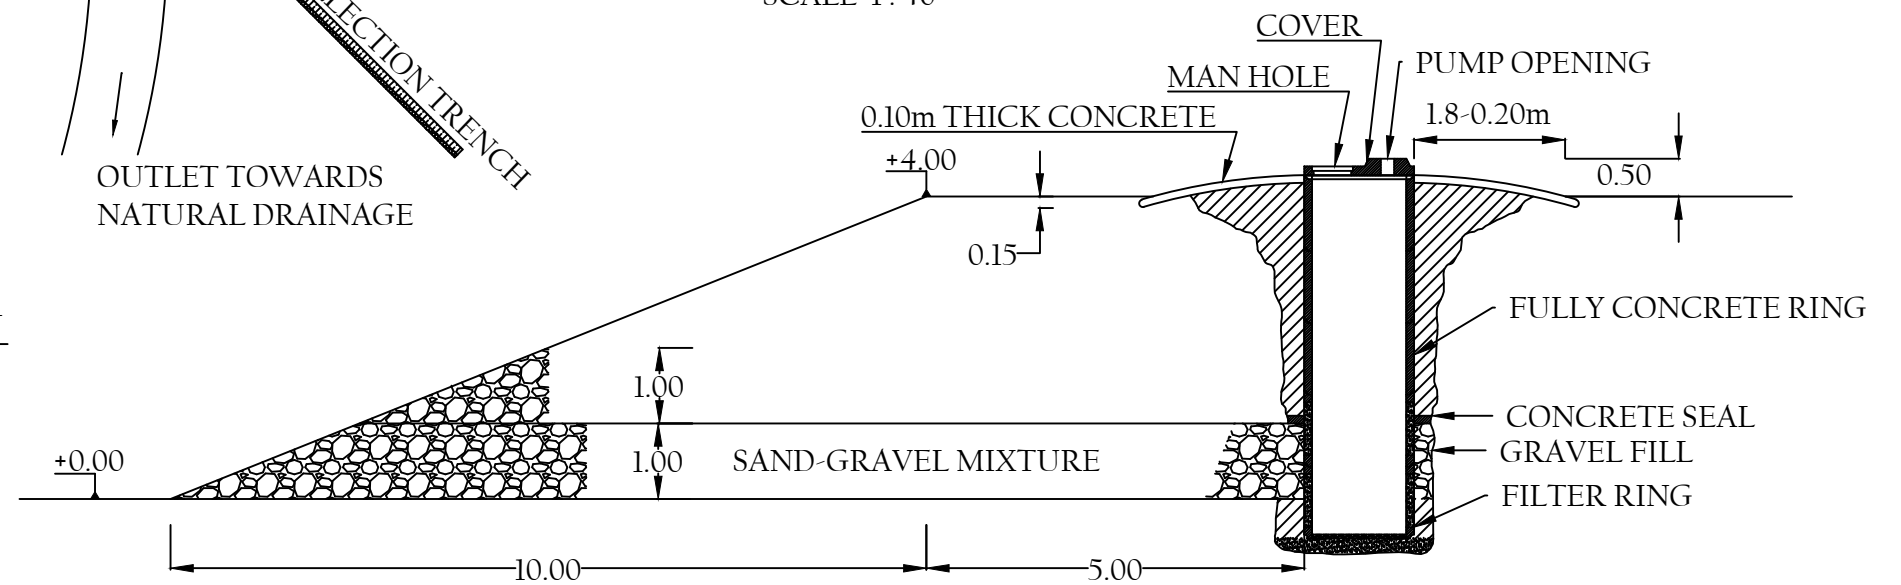

DUG WELL SECTION
SCALE 1 : 100

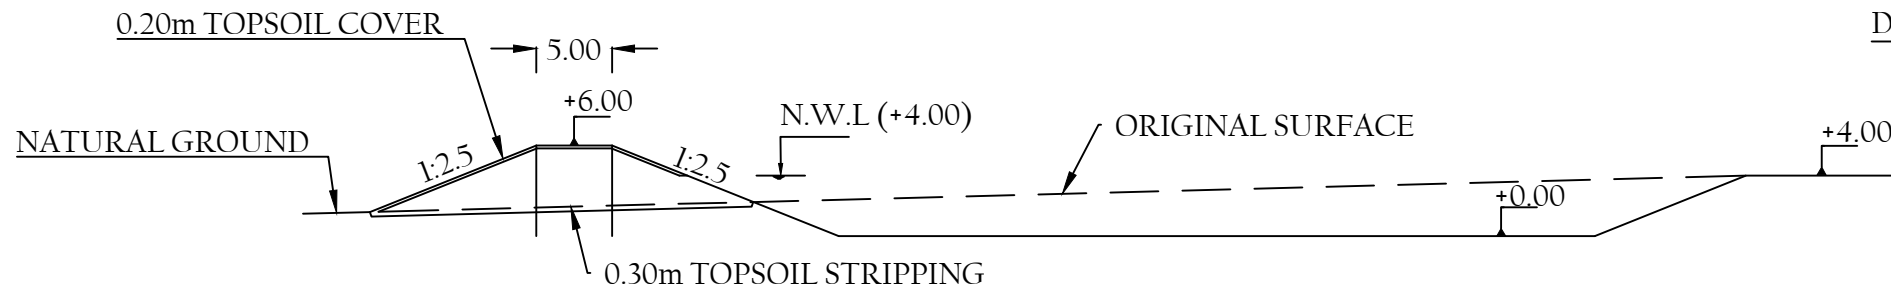

CROSS SECTION A-A
SCALE 1 : 500

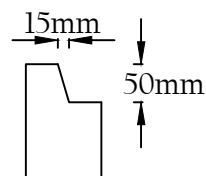

TOP AND BOTTOM OF WELL RINGS
SCALE 1 : 10

Client:			Location:		
Surveyed By:			File Name:		Scale:
Drawn By:			Project:		
Designed By:			Drawing Title: WATER PAN ON INCLINED LOCATION (17,000m ³); DUG WELL AND FILTER		
Checked By:			Drawing No:	Rev:	Sheet:
Approved By:			TYPE DRAWING VIII		12/17