

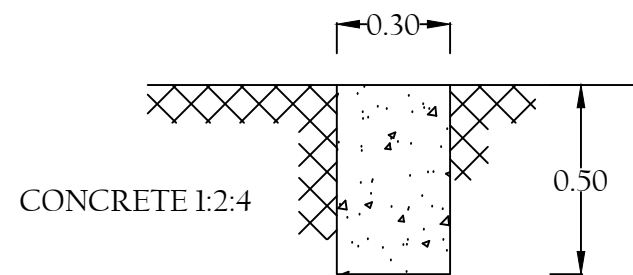



PLAN TANK
SCALE 1 : 1000

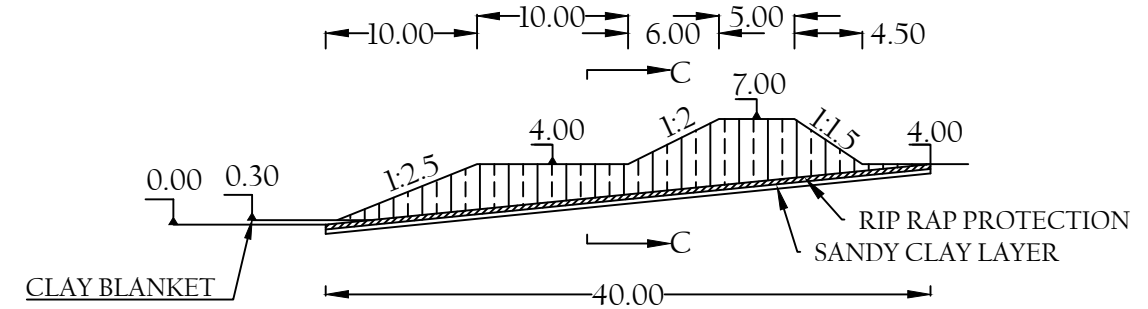

SILL DETAIL
SCALE 1 : 20

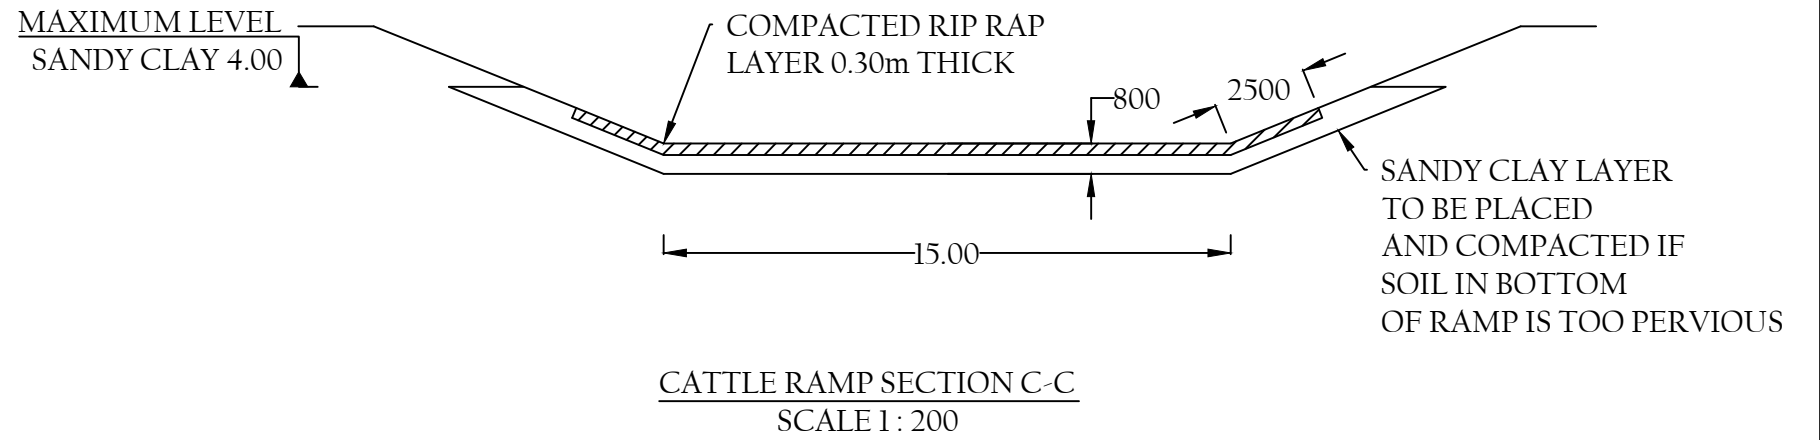

CATTLE RAMP SECTION D-D
SCALE 1 : 500

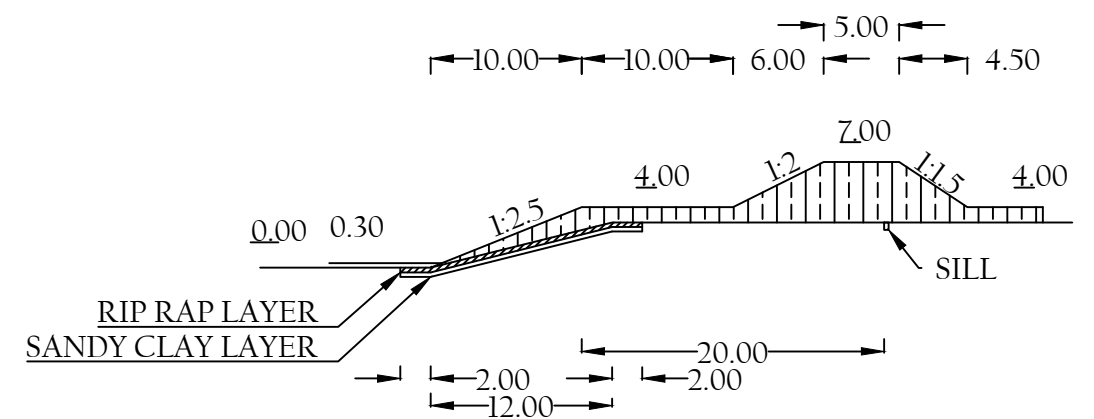

INTAKE SECTION A-A
SCALE 1 : 500

NOTE:
EXACT LOCATION OF
CATTLE RAMP AND INTAKE
TO BE DECIDED FOR EACH SITE
INDEPENDENTLY
(SEE LAYOUT)

Client:			Location:		
Surveyed By:			File Name:	Scale: AS SHOWN	
Drawn By:			Project:		
Designed By:			Drawing Title:	STANDARD WATER PAN CAPACITY 20,000m ³	
Checked By:			Drawing No:	Rev:	Sheet:
Approved By:			TYPE DRAWING VII		10/17