



SECTION B-B
SCALE 1 : 500

NOTE:
DIMENSIONS OF WALL ARE SHOWN
WITHOUT 0.15m TOP SOIL COVER

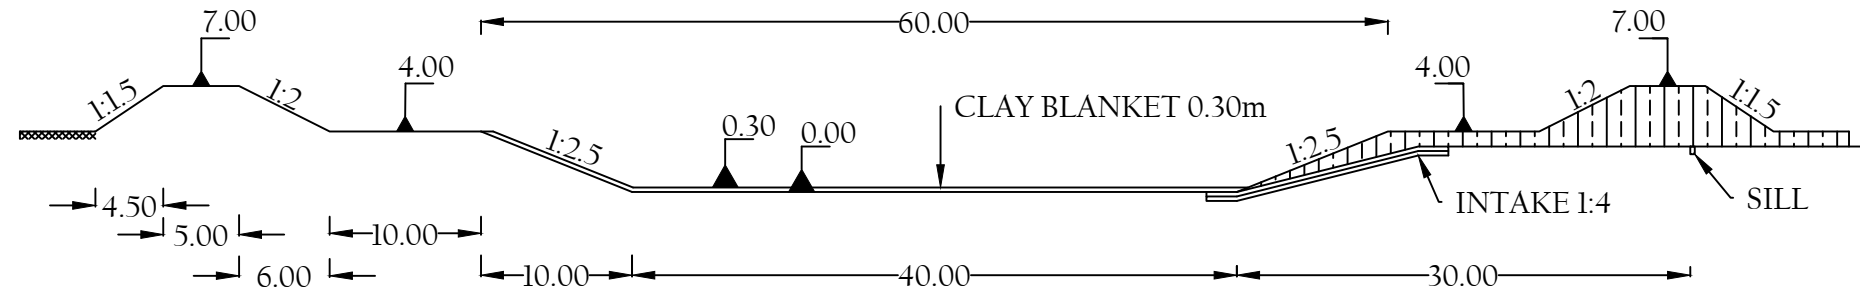

SECTION A-A
SCALE 1 : 500

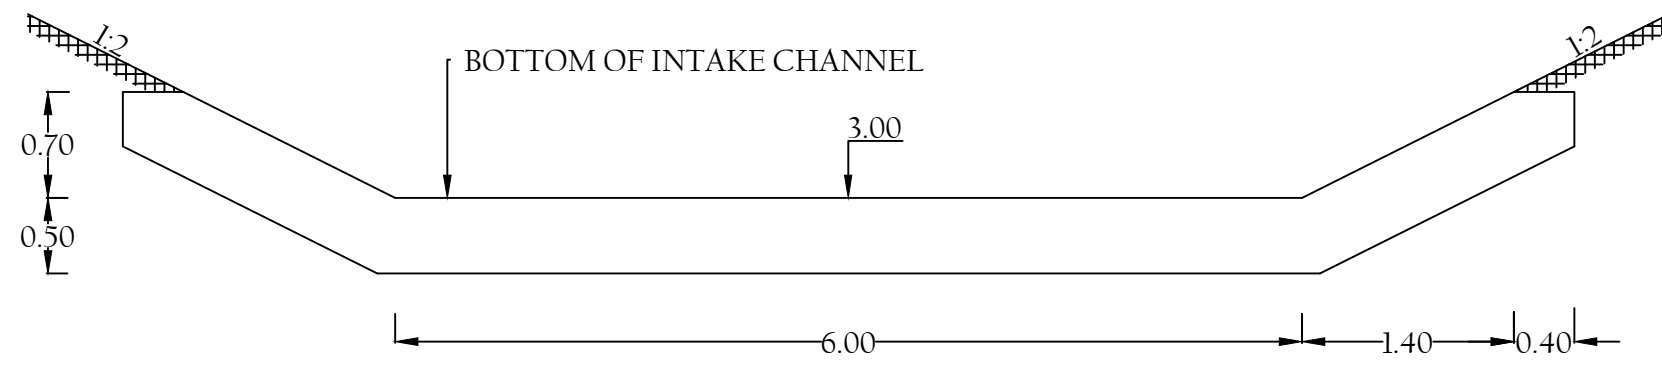

INTAKE CHANNEL SILL CROSS SECTION D-D
SCALE 1 : 500

Client:			Location:		
Surveyed By:			File Name:		Scale: AS SHOWN
Drawn By:			Project:		
Designed By:			Drawing Title: STANDARD WATER PAN CAPACITY 20,000m ³		
Checked By:			Drawing No: TYPE DRAWING VII	Rev:	Sheet: 11/17
Approved By:					