
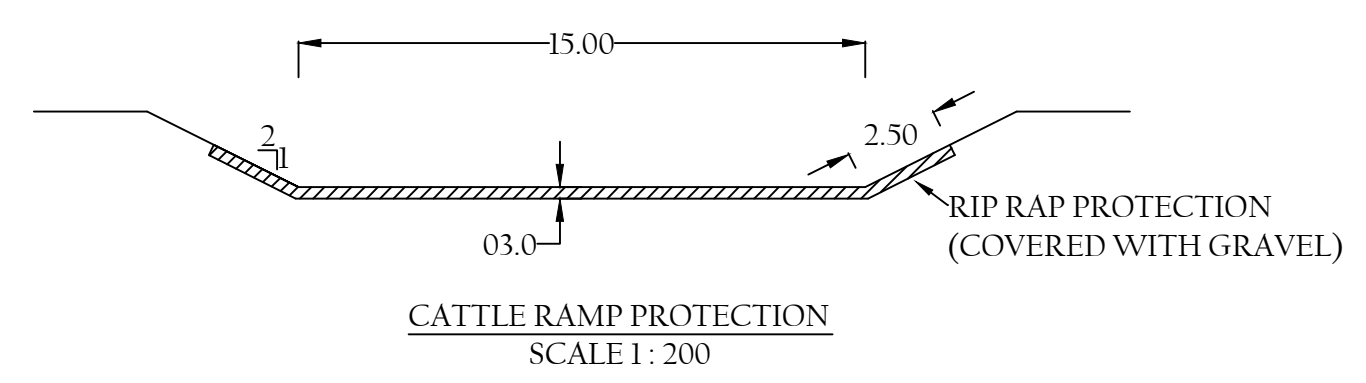
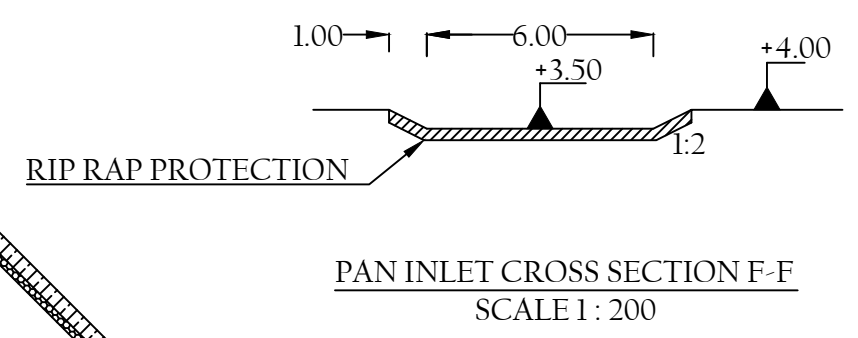
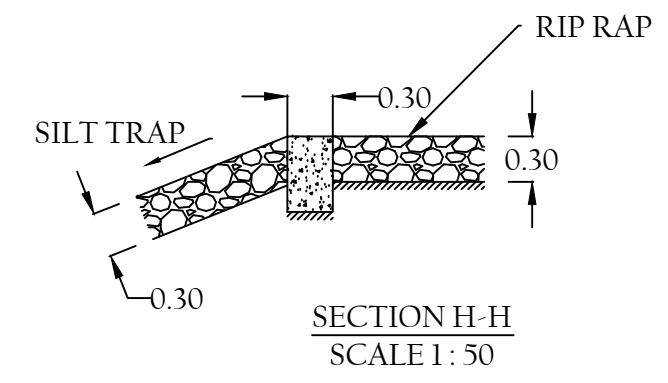
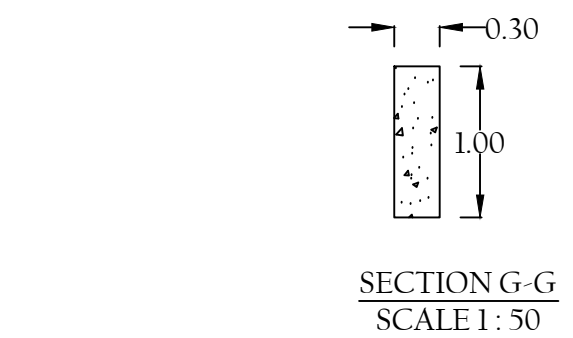


PLAN VIEW  
SCALE 1 : 500

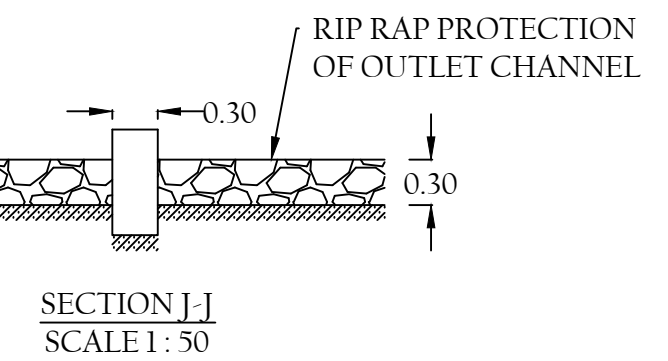

Client:		Location:	
Surveyed By:		File Name:	Scale: AS SHOWN
Drawn By:		Project:	
Designed By:		Drawing Title:	WATER STORAGE PAN; CAPACITY 11,600m <sup>3</sup>
Checked By:		Drawing No:	TYPE DRAWING VI
Approved By:		Rev:	Sheet: 8/17