




CROSS SECTION B-B
SILT TRAP DETAIL
SCALE 1: 200

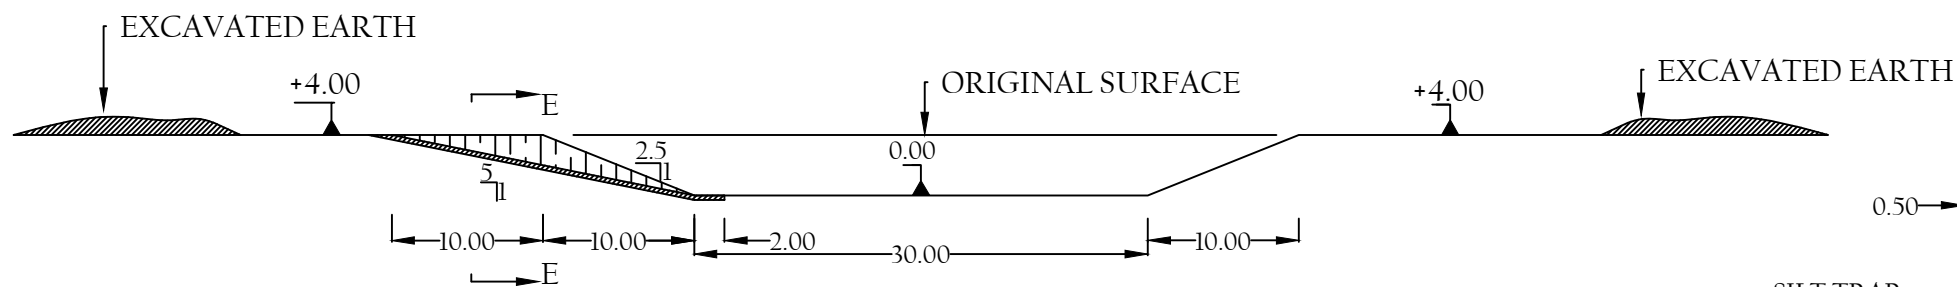


CROSS SECTION A-A
SCALE 1: 500

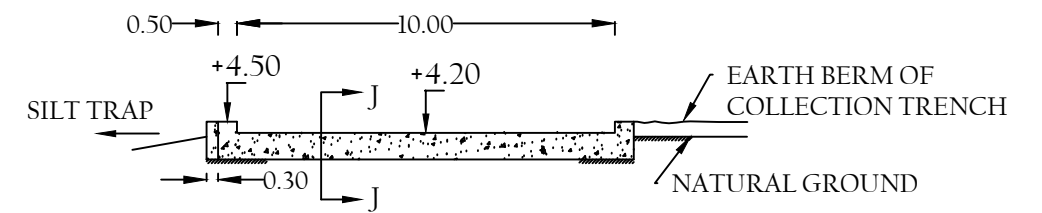


OVERFLOW TO OUTLET CHANNEL SECTION D-D
SCALE 1: 200

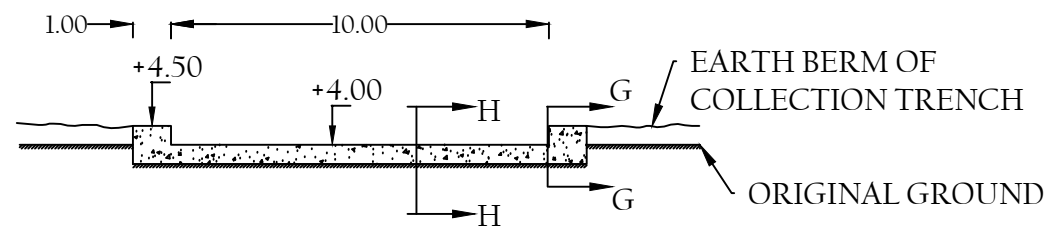

INLET TO SILT TRAP CROSS SECTION C-C
SCALE 1: 200

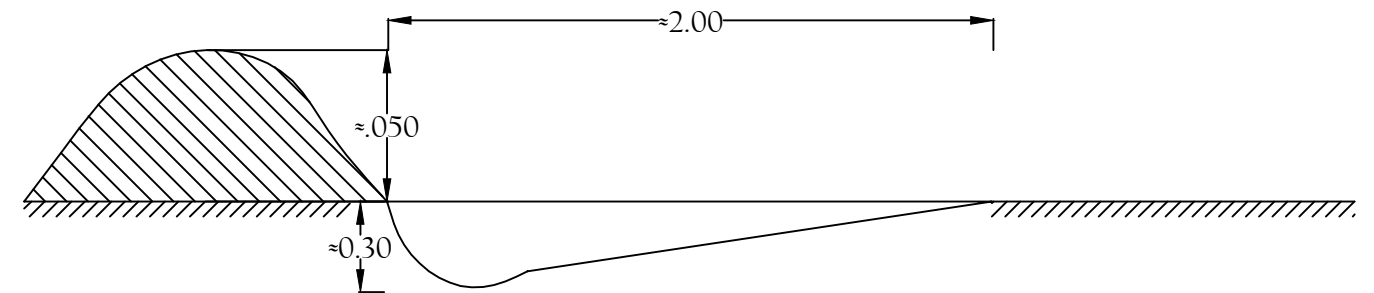

COLLECTION TRENCH CROSS SECTION
SCALE 1: 25

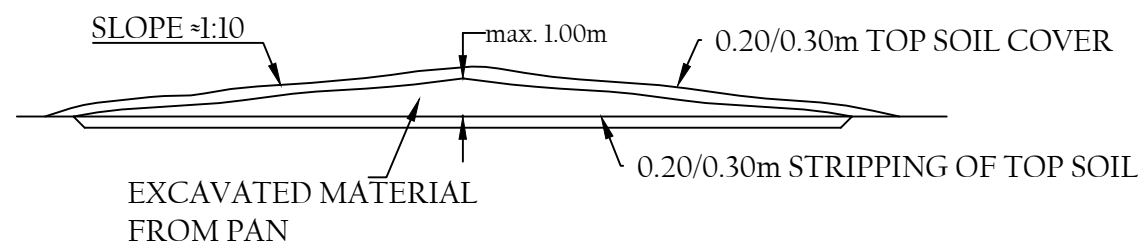

DISPOSED MATERIAL CROSS SECTION
SCALE 1: 200

Client:		Location:		
Surveyed By:		File Name:	Scale:	
Drawn By:		Project:	AS SHOWN	
Designed By:		Drawing Title:	WATER STORAGE PAN; CAPACITY 11,600m ³	
Checked By:		Drawing No:	Rev:	Sheet:
Approved By:		TYPE DRAWING VI		9/17