


LAGOON ON INCLINED LOCATION  
 PLAN VIEW  
 SCALE 1:750

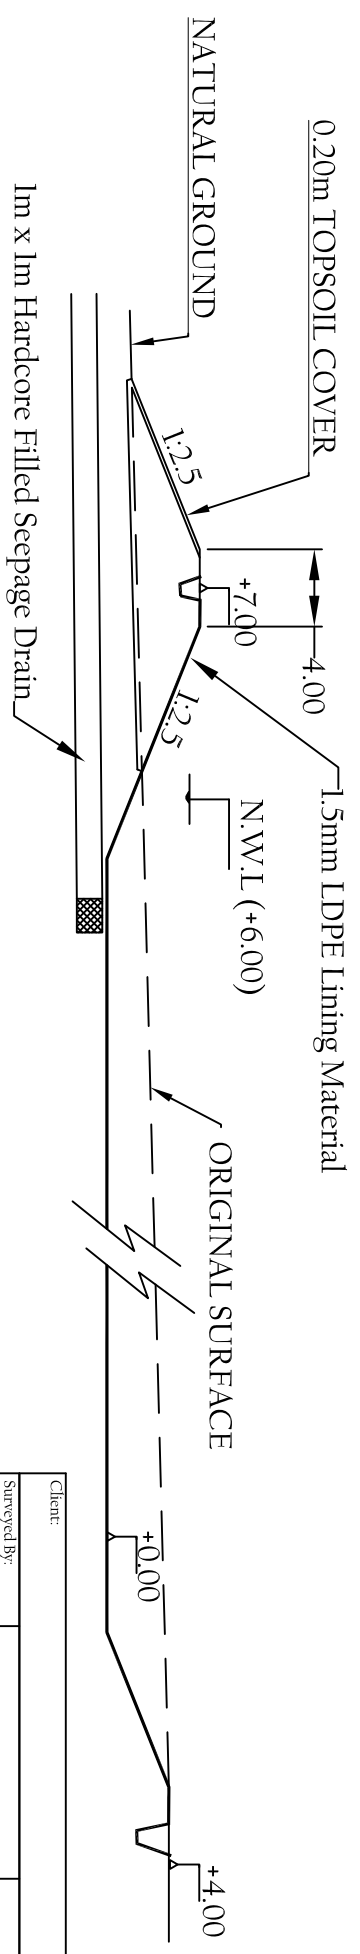

CROSS SECTION A-A  
 SCALE 1:500

Client:		Location:	
Surveyed By:		File Name:	Scale:
Drawn By:		Project:	
Designed By:		Drawing Title: LAGOON ON INCLINED LOCATION (38,000m <sup>3</sup> )	
Checked By:		Drawing No:	Rev:
Approved By:		TYPE DRAWING XII	Sheet: 17/17